


SECOND FLOOR PLAN, BUILDING B

SCALE 1/4" = 1'

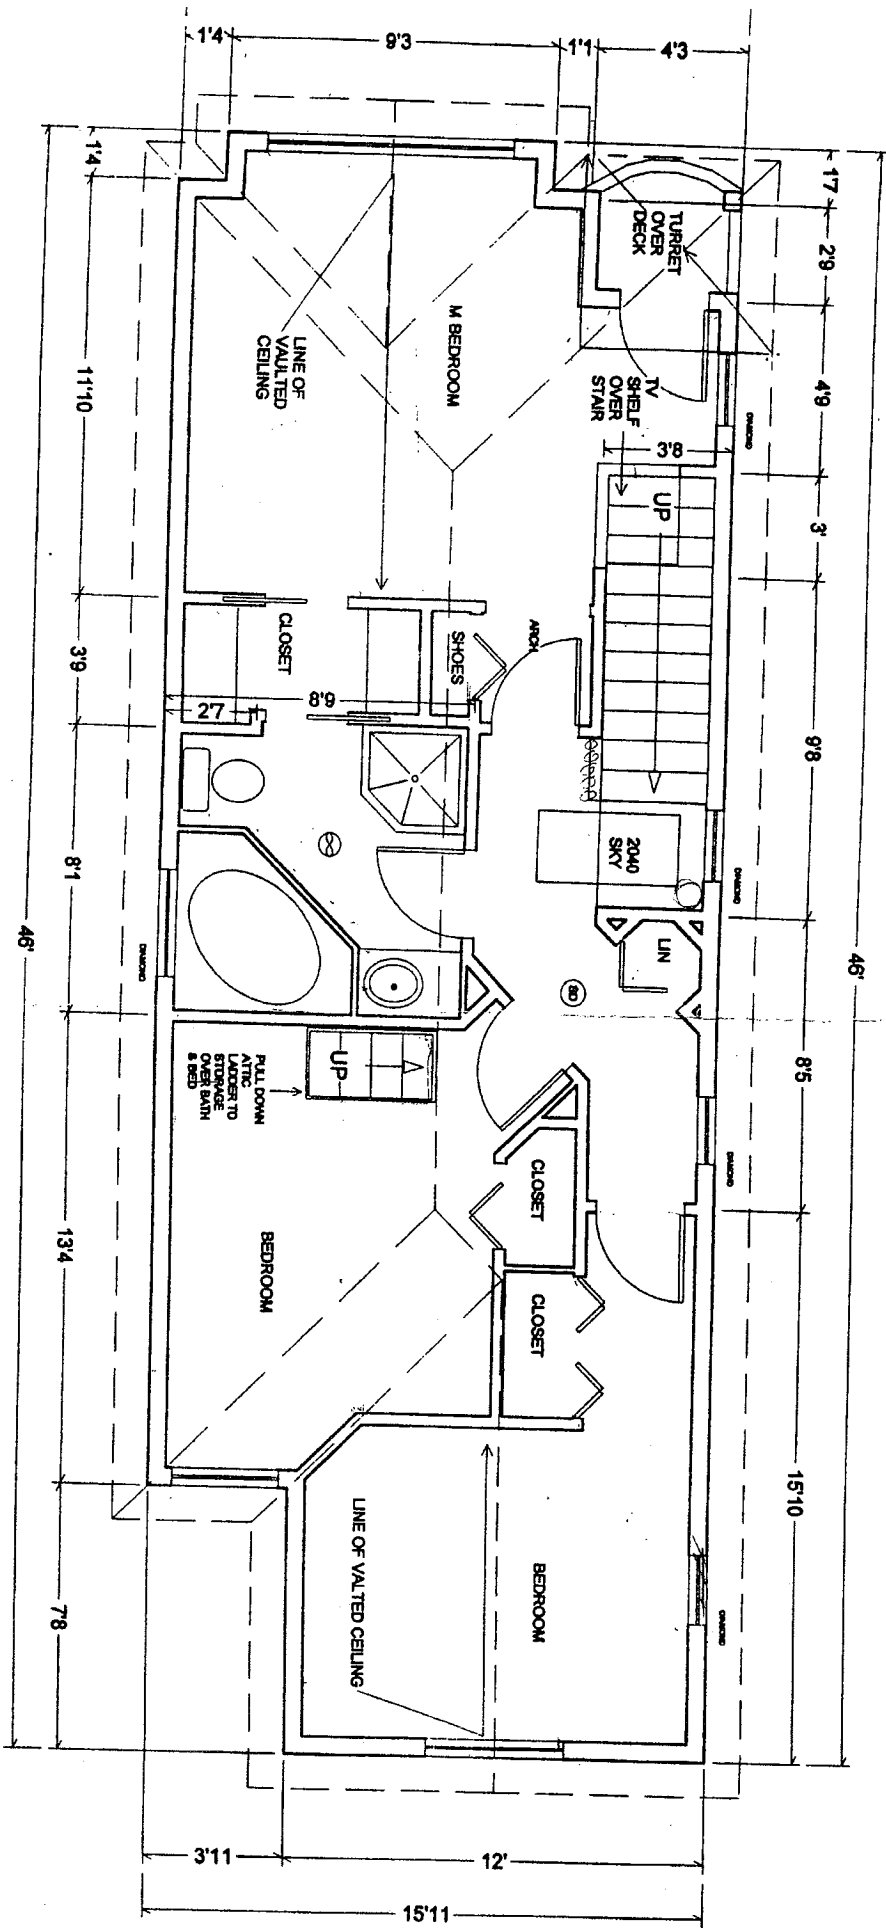

MAIN FLOOR PLAN, BUILDING B 1143 GRANT ST.

SCALE 1/4" = 1 FOOT

