


1 MAIN FLOOR PLAN EXISTING
 A2 Scale: 1/4" = 1'-0"

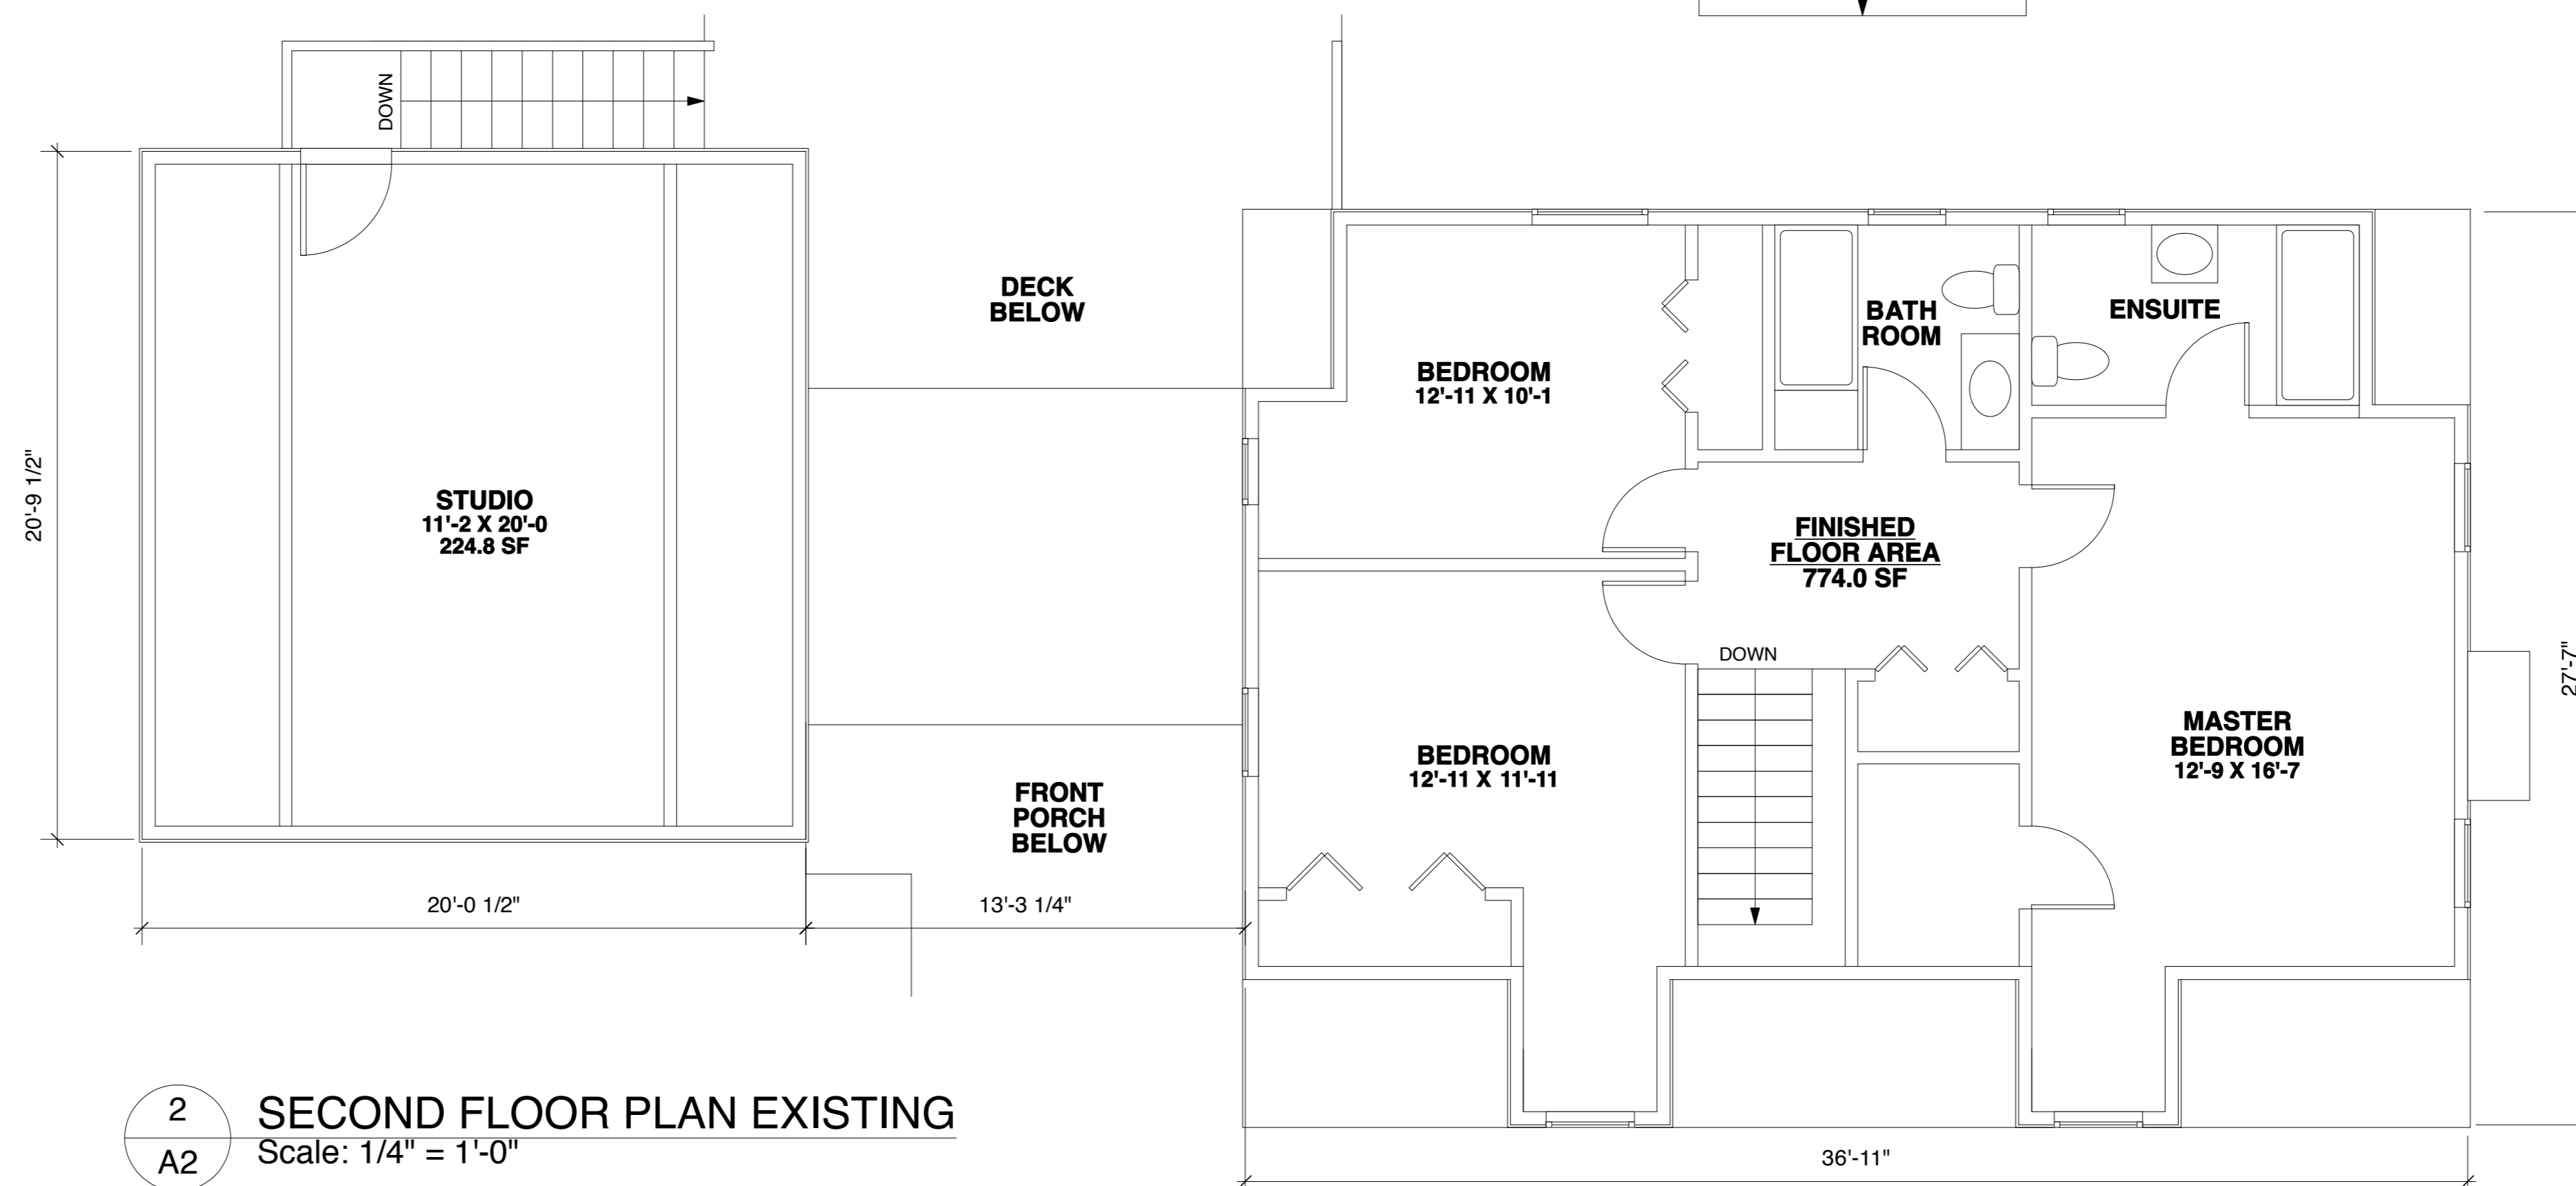

2 SECOND FLOOR PLAN EXISTING
 A2 Scale: 1/4" = 1'-0"

NOTES
 DISCLAIMER: This drawing and the information contained herein is for general presentation purposes only. All measurements to be confirmed on site by the general contractor.

REVISIONS
 NOVEMBER 3, 2017
 PERMIT DRAWINGS



Treehaven
 design+build

VICTORIA, BC (604) 505-5713
 info@treehavendesign-build.com
 www.treehavendesign-build.com

PROJECT:
 SECONDARY SUITE
 RENOVATION
 8565 BOURNE TERRACE
 NORTH SAANICH, BC

DRAWING TITLE:
**EXISTING UPPER
 FLOOR PLANS**

NOVEMBER 3, 2017

SCALE: 1/4" = 1'-0" (1:48)

DRAWN BY: TWR

JOB NO:

SHEET:

A2