


**SYMBOL LEGEND**

- SMOKE DETECTOR/ALARM
- CO DETECTOR/ALARM
- CENTRE-LINE
- FAN
- POINT LOAD ABOVE
- COLUMN

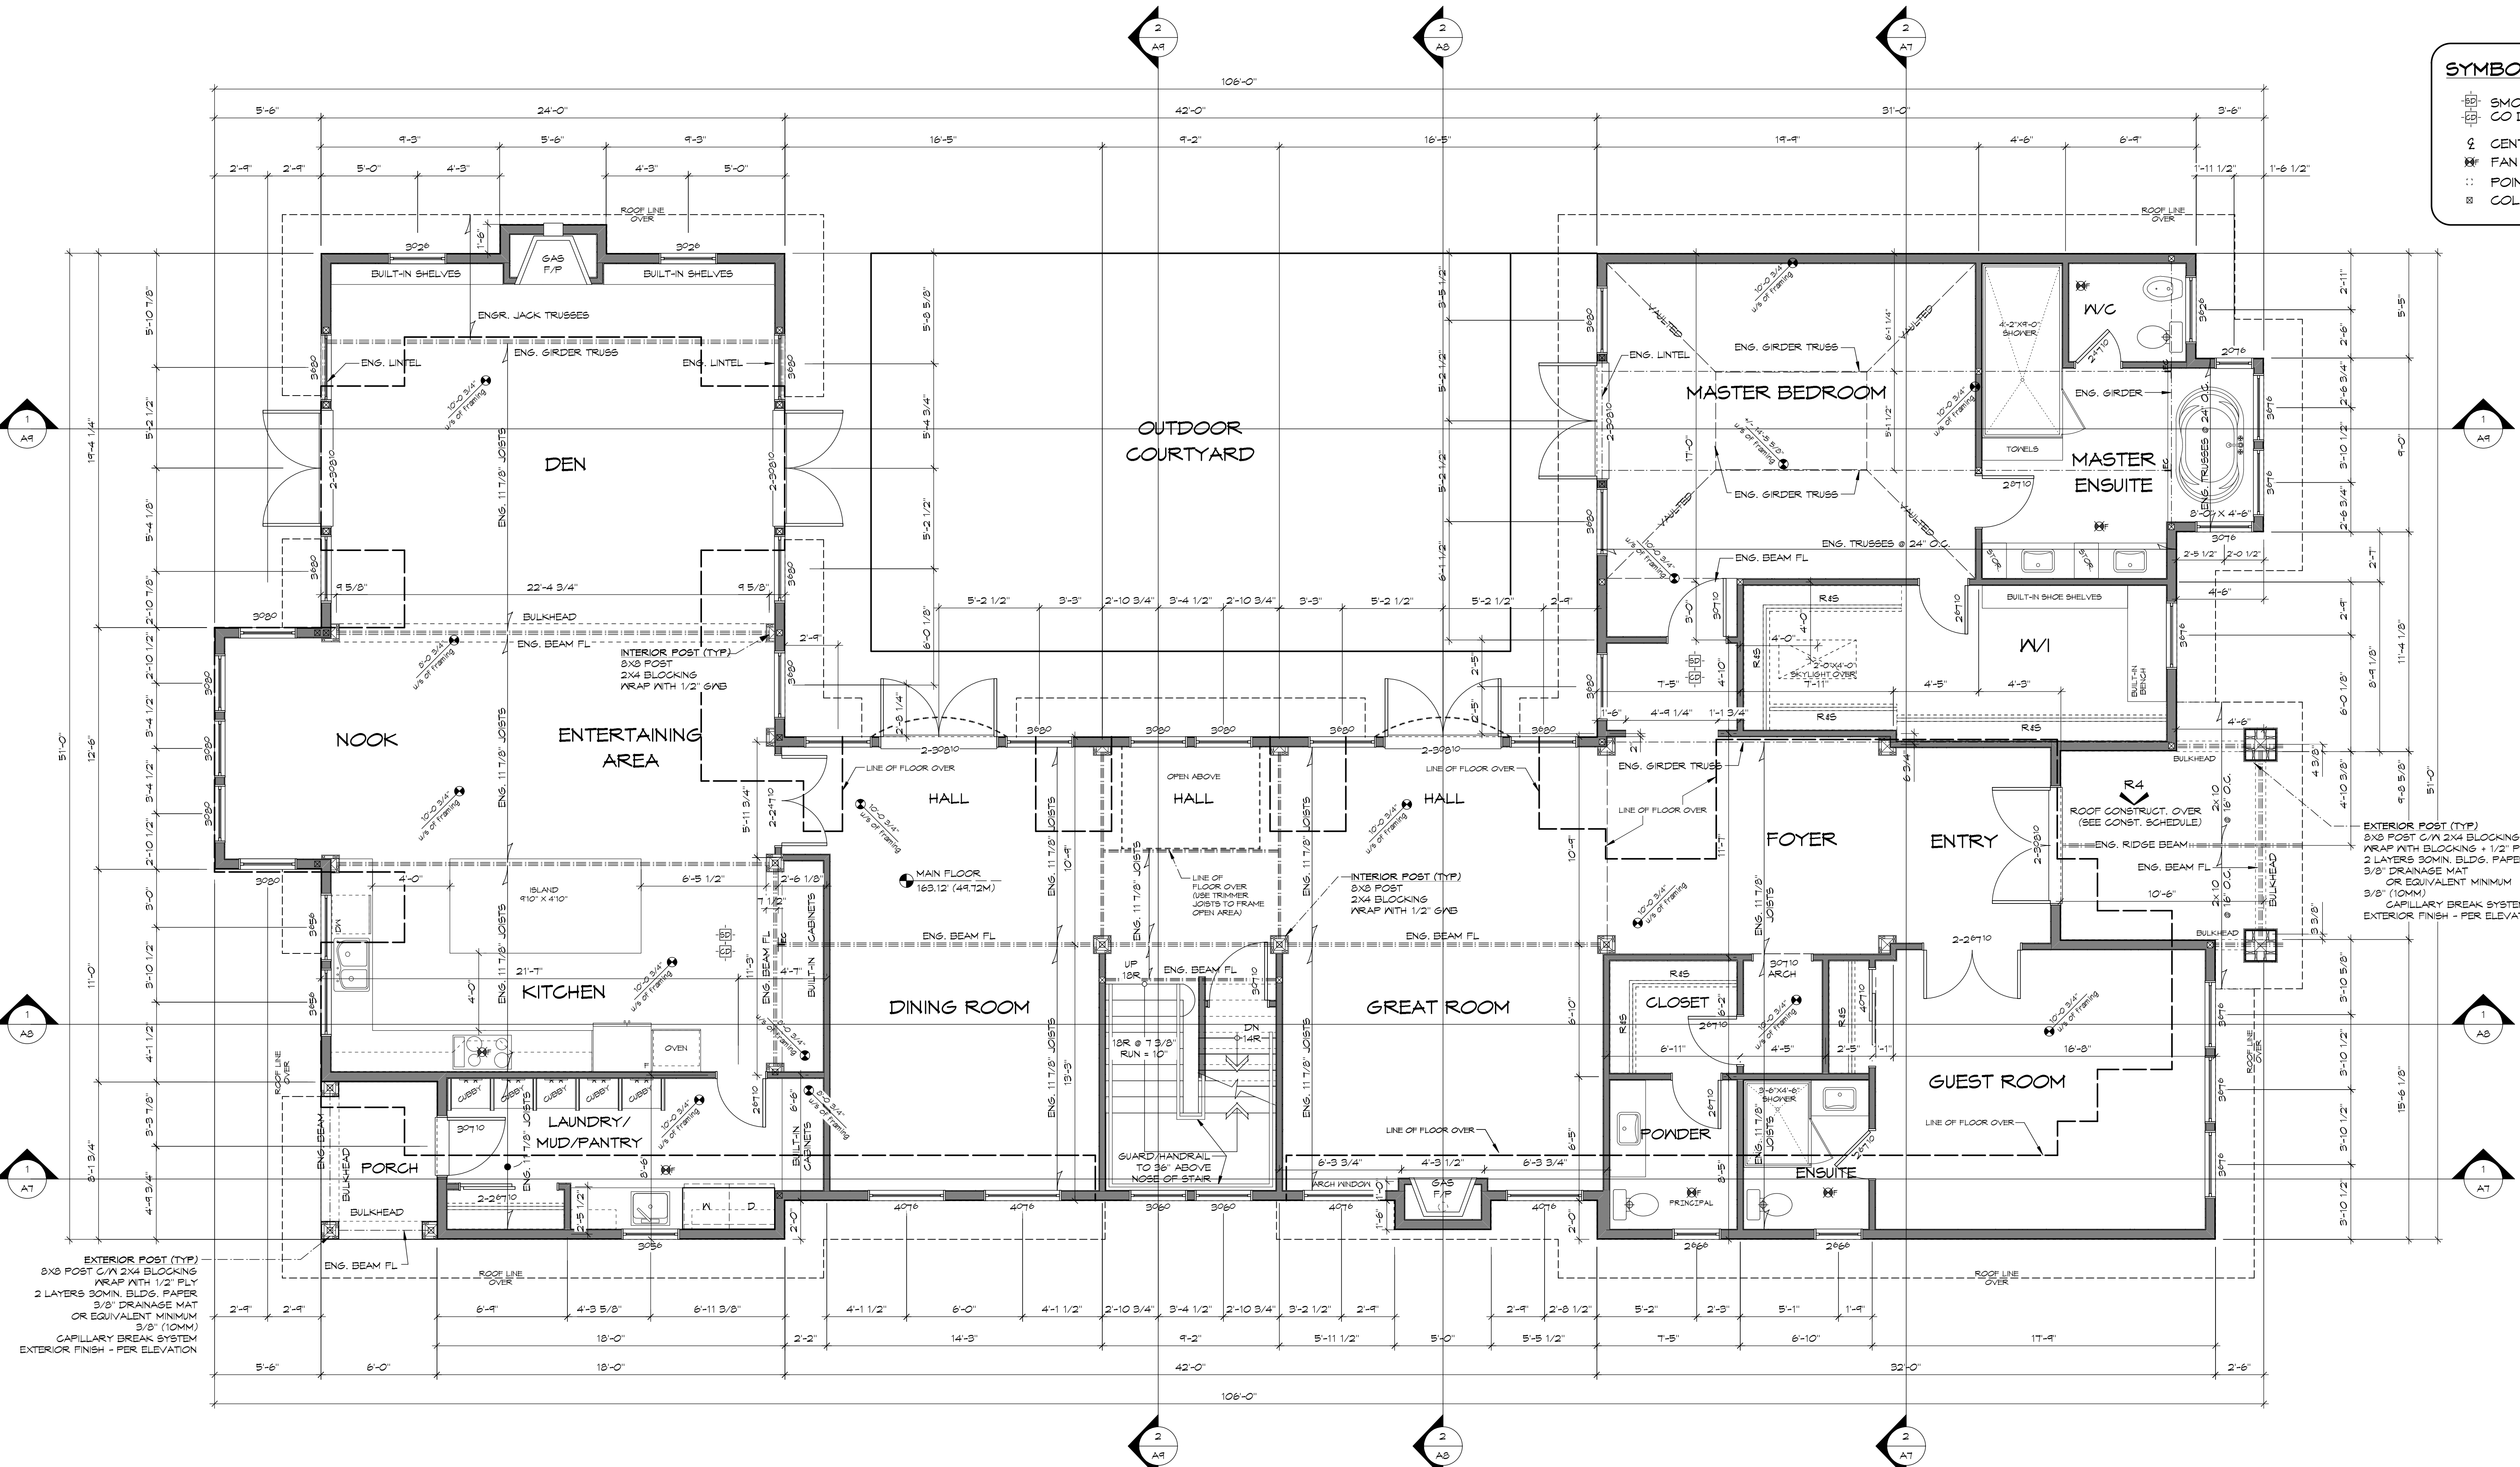

EXTERIOR POST (TYP)  
 8x8 POST C/W 2x4 BLOCKING  
 WRAP WITH 1/2" FLY  
 2 LAYERS BOWIN. BLDG. PAPER  
 3/8" DRAINAGE MAT  
 OR EQUIVALENT MINIMUM  
 5/8" (10MM)  
 CAPILLARY BREAK SYSTEM  
 EXTERIOR FINISH - PER ELEVATION

EXTERIOR POST (TYP)  
 8x8 POST C/W 2x4 BLOCKING  
 WRAP WITH BLOCKING + 1/2" FLY  
 2 LAYERS BOWIN. BLDG. PAPER  
 3/8" DRAINAGE MAT  
 OR EQUIVALENT MINIMUM  
 5/8" (10MM)  
 CAPILLARY BREAK SYSTEM  
 EXTERIOR FINISH - PER ELEVATION

**1 MAIN Floor Plan**  
 A3 Scale: 1/4" = 1'-0"

**ZEBRADESIGN**

1161 NEWPORT AVE  
 Victoria, B.C. V8S 5E6  
 Phone: (250) 360-2144  
 Fax: (250) 360-2115

Drawn By: KB + BK  
 Date: NOV. 28, 2012  
 Scale: AS NOTED  
 Project:  
**HUANG RESIDENCE**  
 835 PEMBERTON  
 ROAD


Title:  
**MAIN FLOOR  
 PLAN**

Revision: Sheet:

**A3**  
 /11  
 Proj.No. 2164

ISSUED for PERMIT  
 NOV. 30, 2012

SYMBOL LEGEND	
	SMOKE DETECTOR/ALARM
	CO DETECTOR/ALARM
	CENTRE-LINE
	FAN
	POINT LOAD ABOVE
	COLUMN

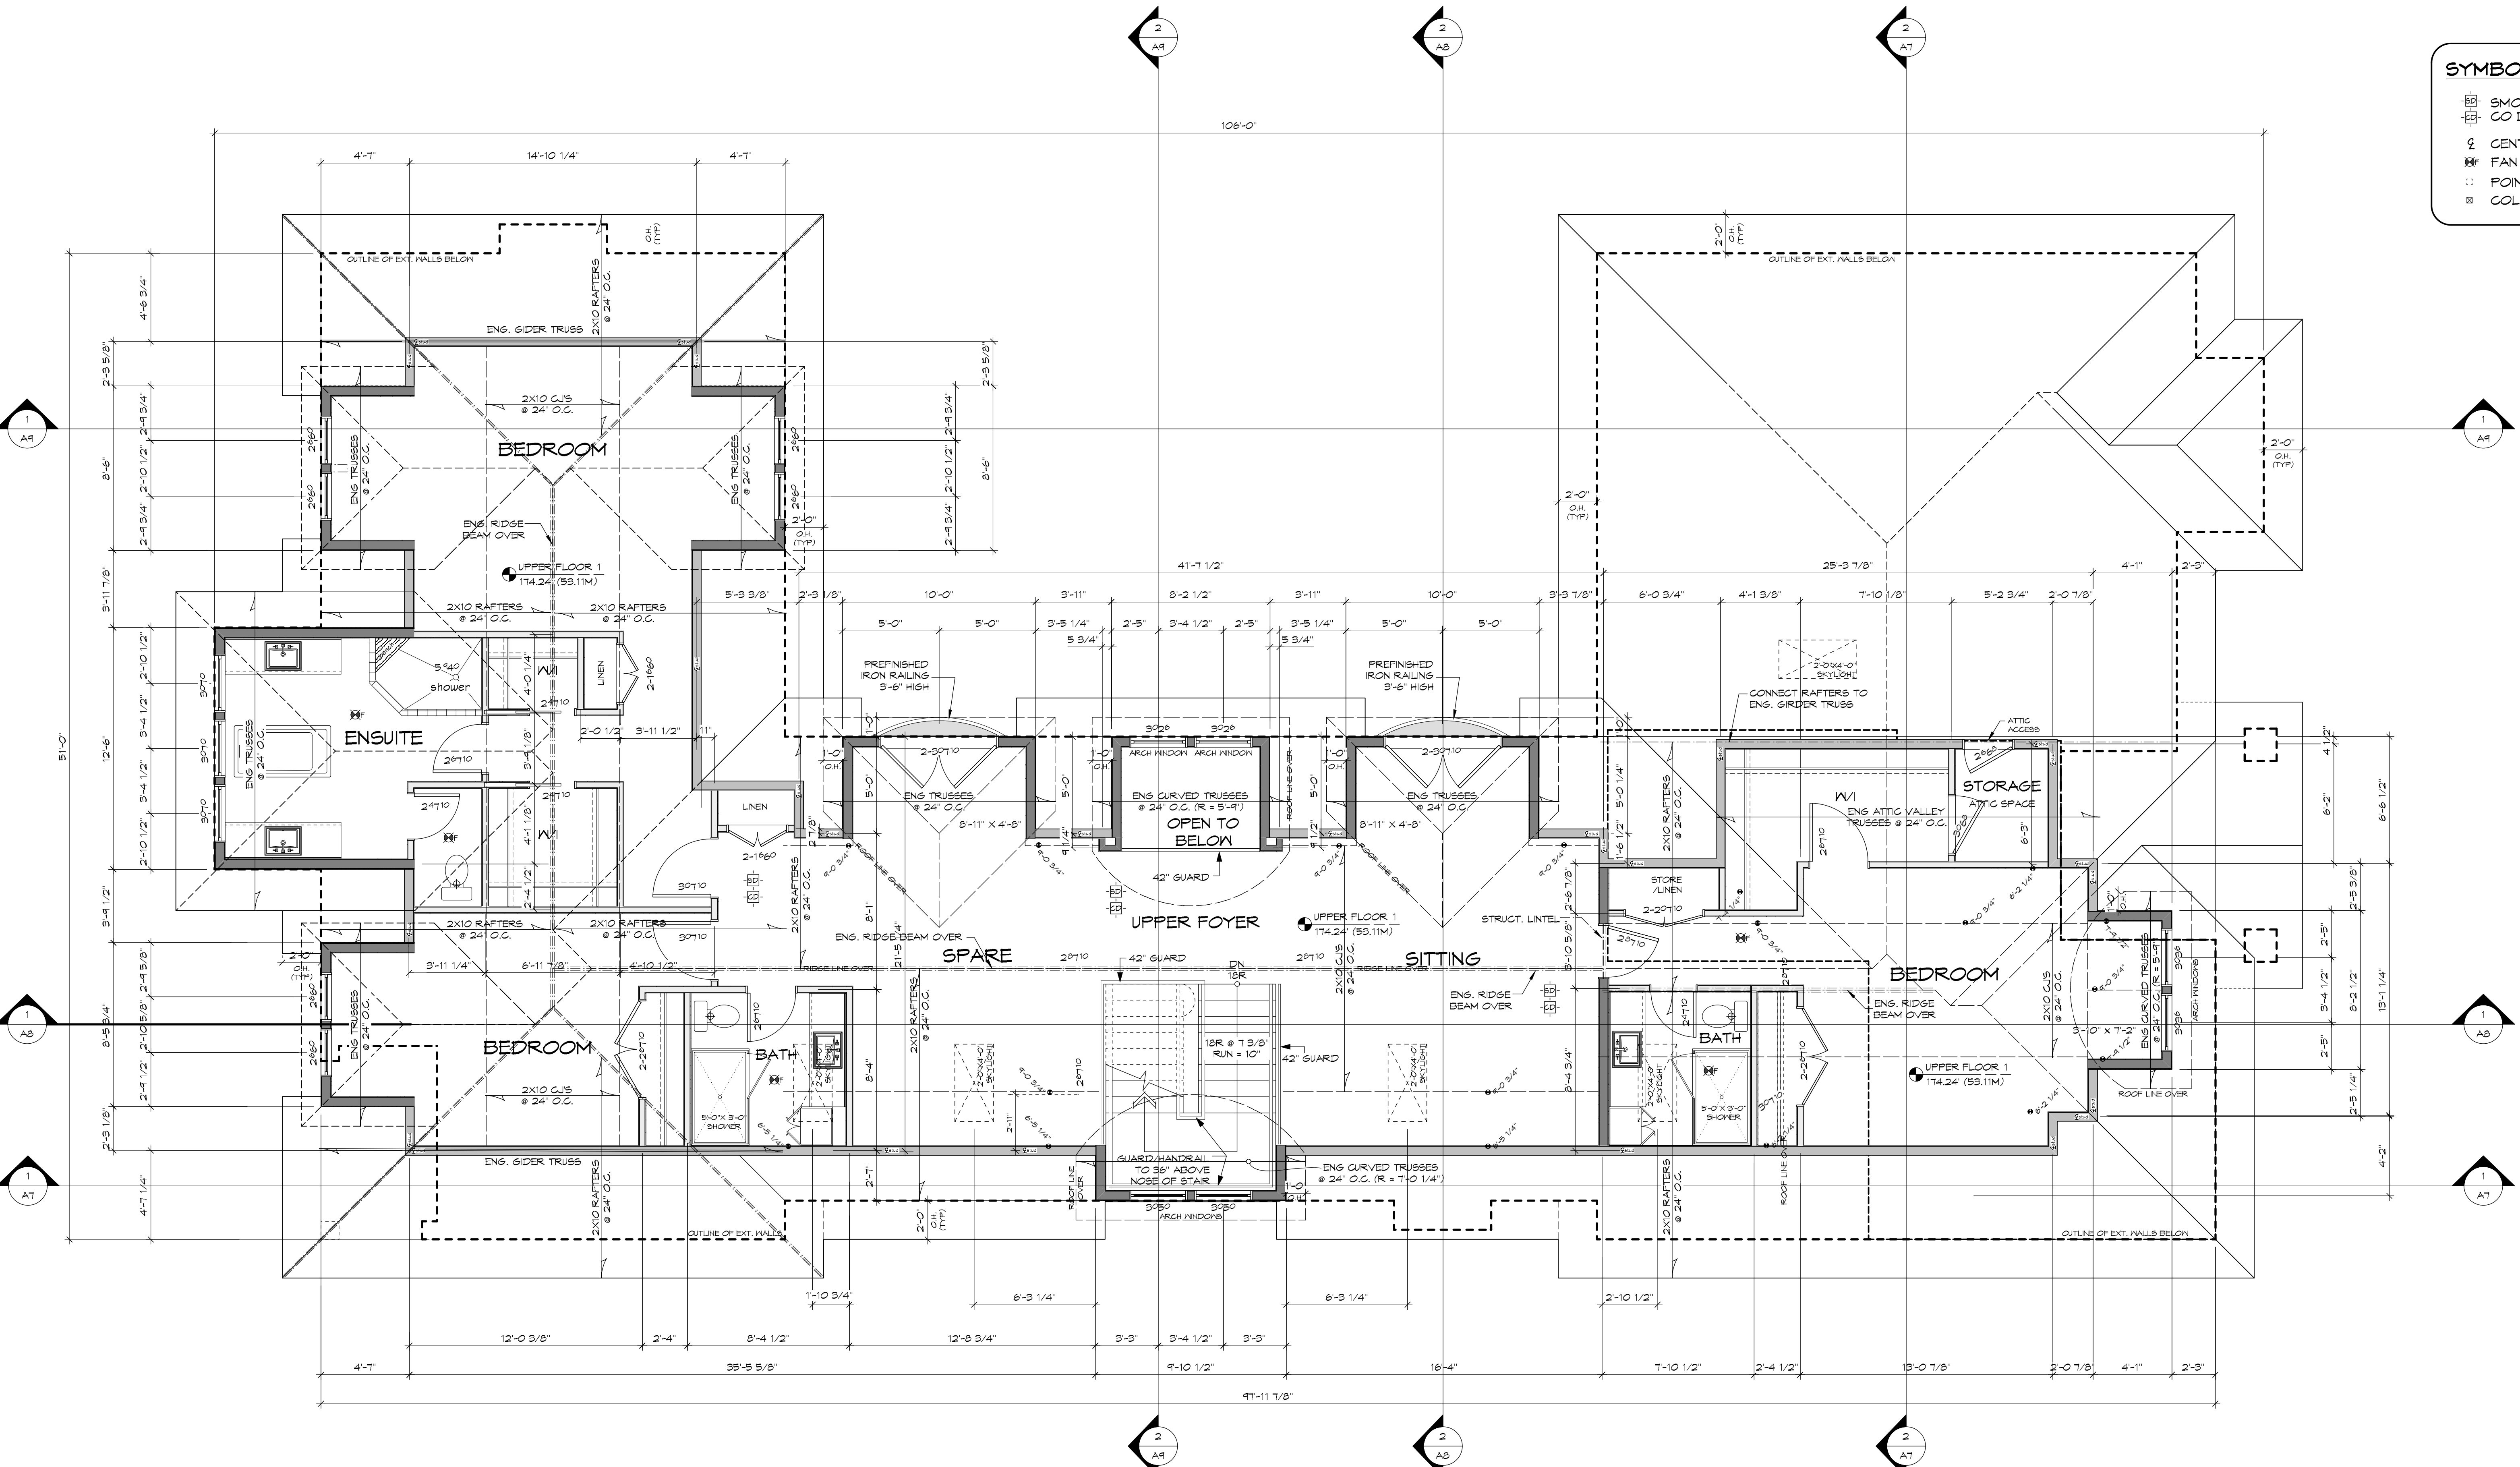

**1** UPPER Floor Plan  
 A4 Scale: 1/4" = 1'-0"

**ZEBRADESIGN**

1161 NEWPORT AVE  
 Victoria, B.C. V8S 5E6  
 Phone: (250) 360-2144  
 Fax: (250) 360-2115

Drawn By: KB + BK  
 Date: NOV. 28, 2012  
 Scale: AS NOTED  
 Project:  
 HUANG RESIDENCE  
 835 PEMBERTON  
 ROAD

Title:  
 UPPER FLOOR &  
 ROOF PLAN

Revision: Sheet:  
**A4** /11  
 Proj.No. 2164

ISSUED for PERMIT  
 NOV. 30, 2012