


FIRST LEVEL

The intended plot size of this plan is 432mm in width by 560mm in height (C Size) when plotted at a scale of 1:200.

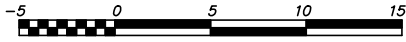

SCALE=1:200



All horizontal ground distances are in metres

LEGEND

- Pt. Denotes "Part of Strata Lot _"
- LCP Denotes "Limited Common Property, limited for the use of Strata Lot _"

All patios and balconies are defined as to height by the centre of the floor above or its extensions, or where there is no floor above, by the average height of a strata lot within the same building, unless otherwise indicated.

SHEET 2 OF 4 SHEETS STRATA PLAN VS

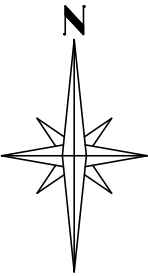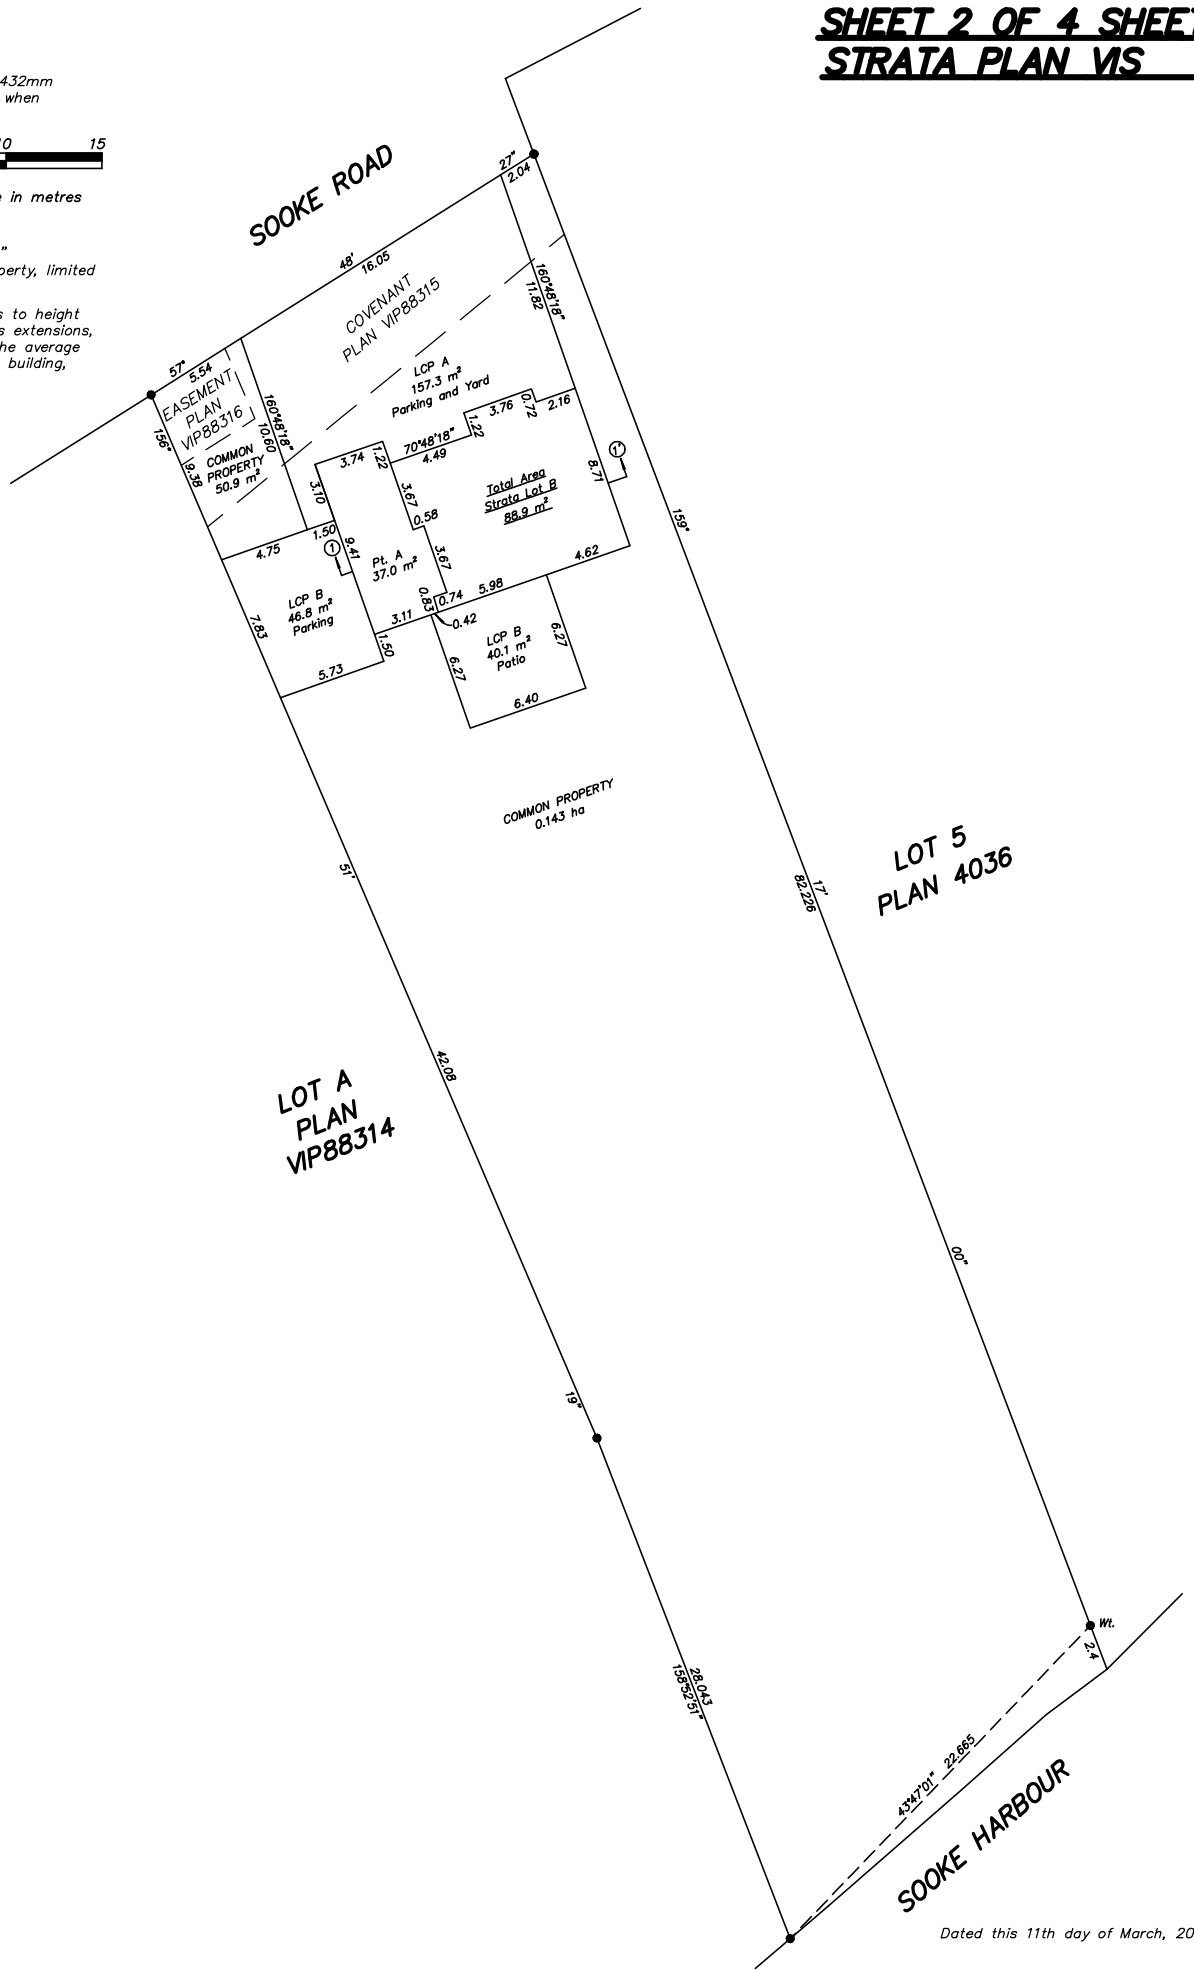

File: 0678PB-W155
 Archive: W155-BROWN-ST2
Island Land Surveying Ltd.
 1-15 Cadillac Avenue
 Victoria, B.C. V8Z 1T3
 TEL: 250.475.1515 FAX: 250.475.1516
 www.islandsurveying.ca

Dated this 11th day of March, 2012.